

Location: _____



RG2016DDC



CAST IRON REPLACEMENT ROOF DOME

Specification: MIFAB® RoofGuard Model RG2016DDC cast iron replacement roof dome with a 12.25" diameter, 3" high, horizontal slotted, free area drainage design. The RoofGuard has a 10 year limited warranty.



APPLICATIONS:

*Ideal to replace existing roof drain domes on the roofs of schools, warehouses, factories, office buildings and any other building that has standing water on the roof due to clogged roof drain domes. The cast iron RoofGuard ensures a long life. It is also positively bolted to the roof drain body and membrane clamp.

INSTRUCTIONS:

- The RoofGuard will retrofit onto any existing roof drain (MIFAB, Zurn, JR Smith, Wade, Josam or Watts body).
- Remove the existing roof drain dome. Remove the bolts from the membrane clamp ring one at a time and replace them with the provided hardware (MIFAB HS-19).
- Assemble the threaded rods into the body. Add the washer and nut onto the threaded rod, securing the membrane clamp ring to the body. Add another nut and washer to the threaded rod, one inch above the membrane clamp ring (adjusting nut).
- Repeat this process until all bolts on the membrane clamp ring have been removed and replaced.
- Place the RoofGuard over the drain body. Turn it until the slots in the top of the RoofGuard align with the threaded rods.
- Add a washer and nut to the top of all of the threaded rods in order to secure the dome. Cut the excess thread off of the threaded rods.

The HS-19 hardware is always shipped with the RG2016DDC cast iron RoofGuard.

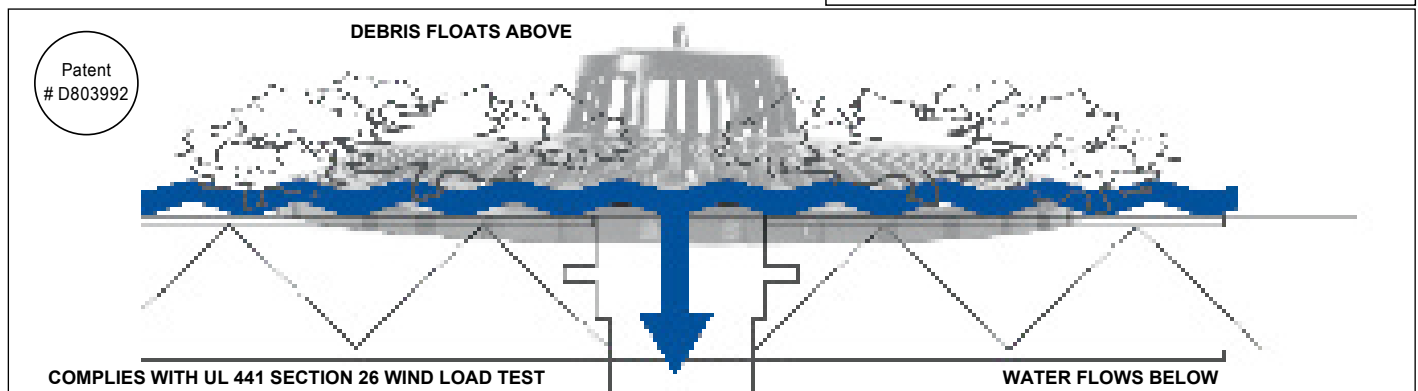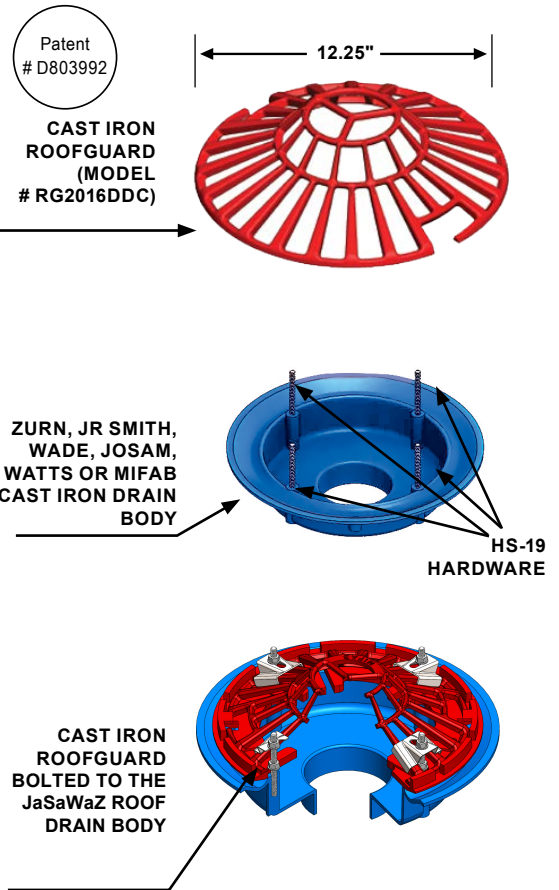

With RoofGuard on duty 24/7, protected roof drains should only require an annual inspection and cleaning to remove accumulated seasonal debris.

MODEL NUMBER	DESCRIPTION
RG2016DDC	Cast Iron RoofGuard

CALIFORNIA PROPOSITION 65 WARNING: This product contains chemicals known to the State of California to cause cancer and birth defects or other reproductive harm.

For additional information & videos
please visit www.mifab.com

Job Name: _____

Section No: _____

Schedule No: _____



Page No: _____

Contractor: _____

Purchase Order No: _____