

Location: _____




T2170-F

17" WIDE, FRAME AND GRATE SYSTEM

Specification: MIFAB® Series T2170-F, 17" wide, frame and grate system available in 12" long increments with a heavy duty angle iron frame assembly (1 3/4" x 1 3/4" x 3/16") for all grates to secure to and finished with an acid resistant powder epoxy coating. Each 12" long section has two 1" x 3" long anchor tabs / leveling devices for securing into the surrounding concrete. Complete with MIFAB's standard ductile iron grate. Load Class C.

Function: Used in airports, car washes, malls, parking lots, factories and any other facilities that require large areas of surface drainage. The standard heavy duty angle iron frame provides for maximum load bearing capability. No body is provided as the channel is typically formed into the concrete by the installer. An infinite number of sections can be assembled together to serve any requirement.

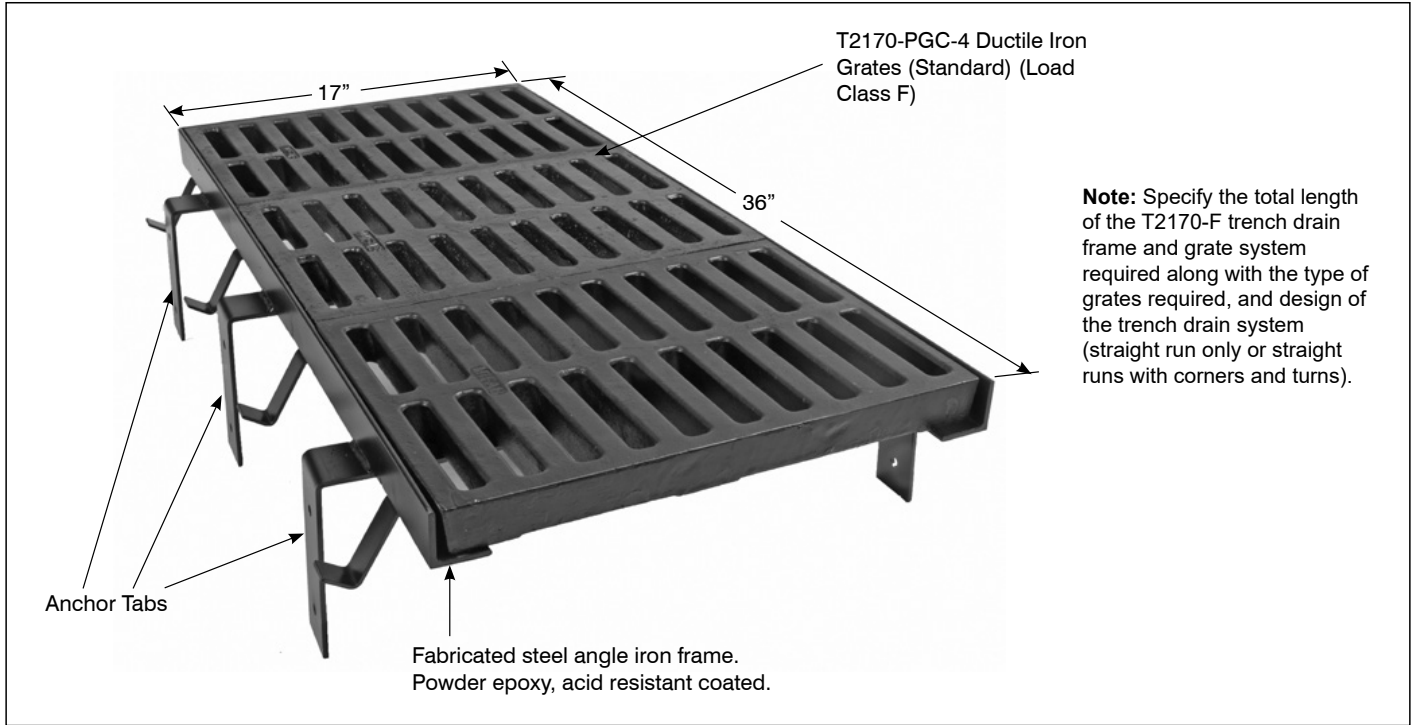

Note: Specify the total length of the T2170-F trench drain frame and grate system required along with the type of grates required, and design of the trench drain system (straight run only or straight runs with corners and turns).

Ductile Iron Grates (all 12" long x 17" wide)

Suffix	Description
-BA	Buy American Act compliant product
-PA	Pennsylvania Steel Act compliant product
-4	"Heavy Duty" Ductile Iron slotted grate (Standard), Load Class C
-4-3	"Heavy Duty" Ductile Iron slotted grate (Standard), Load Class C with Type 304 Stainless Steel Veneer
-4-11	"Heavy Duty" Ductile Iron slotted grate (Standard), Load Class C, acid resistant epoxy coated
-4-13	"Heavy Duty" Ductile Iron slotted grate (Standard), Load Class C, galvanized
-LGHP	"Heavy Duty", Heel Proof Longitudinal Slotted Ductile Iron, Load Class C (with veneer)
-PC	"Heavy Duty" Fabricated steel, acid resistant epoxy coated cover, Load Class C
-11	Acid resistant coated frame assembly
-13	Galvanized frame assembly
-3	Type 304 stainless steel overlay top frame (over top of fabricated steel frame)

Fabricated Grates (all 12" long x 17" wide)

-PGG	Galvanized steel, perforated grate, meets ADA requirements
------	--

Accessories

-PGLVP	Vandal resistant grate lockdown hardware (Suffix -6) (per grate)
--------	--

CALIFORNIA PROPOSITION 65 WARNING. This product contains chemicals known to the State of California to cause cancer and birth defects or other reproductive harm.

Job Name: _____ Page No: _____
 Section No: _____ Contractor: _____
 Schedule No: _____ Purchase Order No: _____